



1 OVERALL ELEVATION
A.1 SCALE: N.T.S.

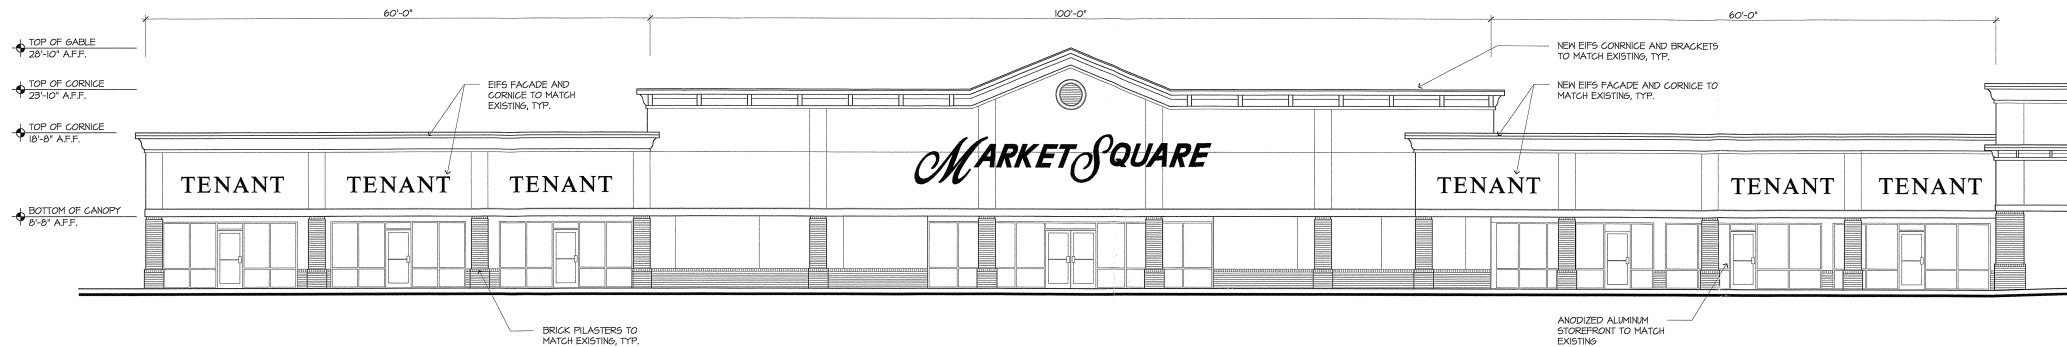

1 PROPOSED FRONT ELEVATION
A.1 SCALE: 1/8" = 1'-0"

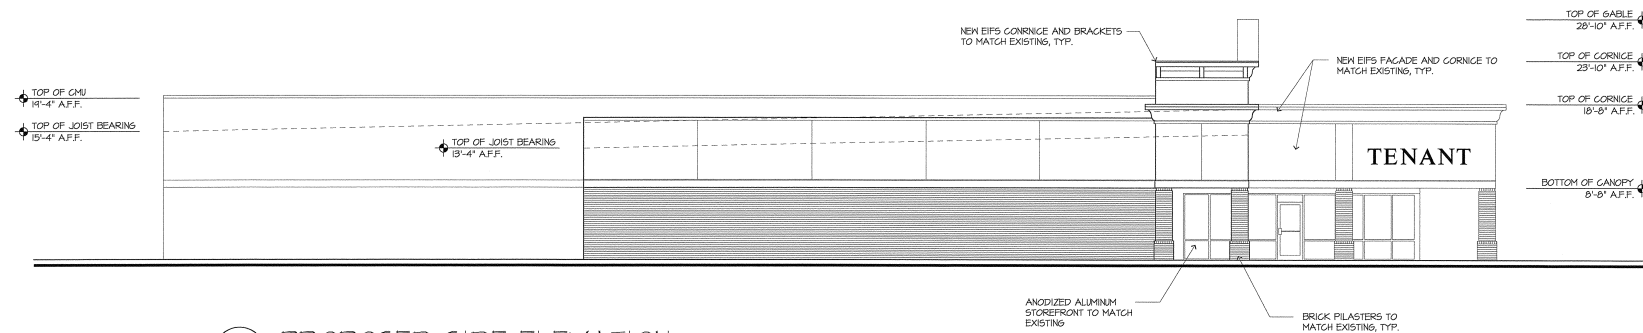

2 PROPOSED SIDE ELEVATION
A.1 SCALE: 1/8" = 1'-0"

REVISIONS

SHEET TITLE
PRELIMINARY ELEVATIONS

DATE
3/27/03

PROJECT NUMBER
00-172

SHEET NUMBER
A-1

OF 1

Drawn: 03/27/03, 12:41:00 PM
By: [Name] (AutoCAD) 12/18/02
Title: [Title] (AutoCAD) 12/18/02